



CEDAR IMPRESSIONS, PERFECTION VINYL SHINGLES OR APPROVED EQ. SEE DONNA MOSS FOR COLOR
 PROVIDE HOUSE WRAP AND RIGID INSULATION
 MAINTAIN 2 9/4" FROM EXISTING FRAMING TO FINISHED FACE OF SIDING
 APPLY NEW SIDING ON SLEEPERS FASTENED TO EXISTING HOUSE DO NOT REMOVE EXISTING SIDING WHEN CONVENIENT TO LEAVE ON HOUSE

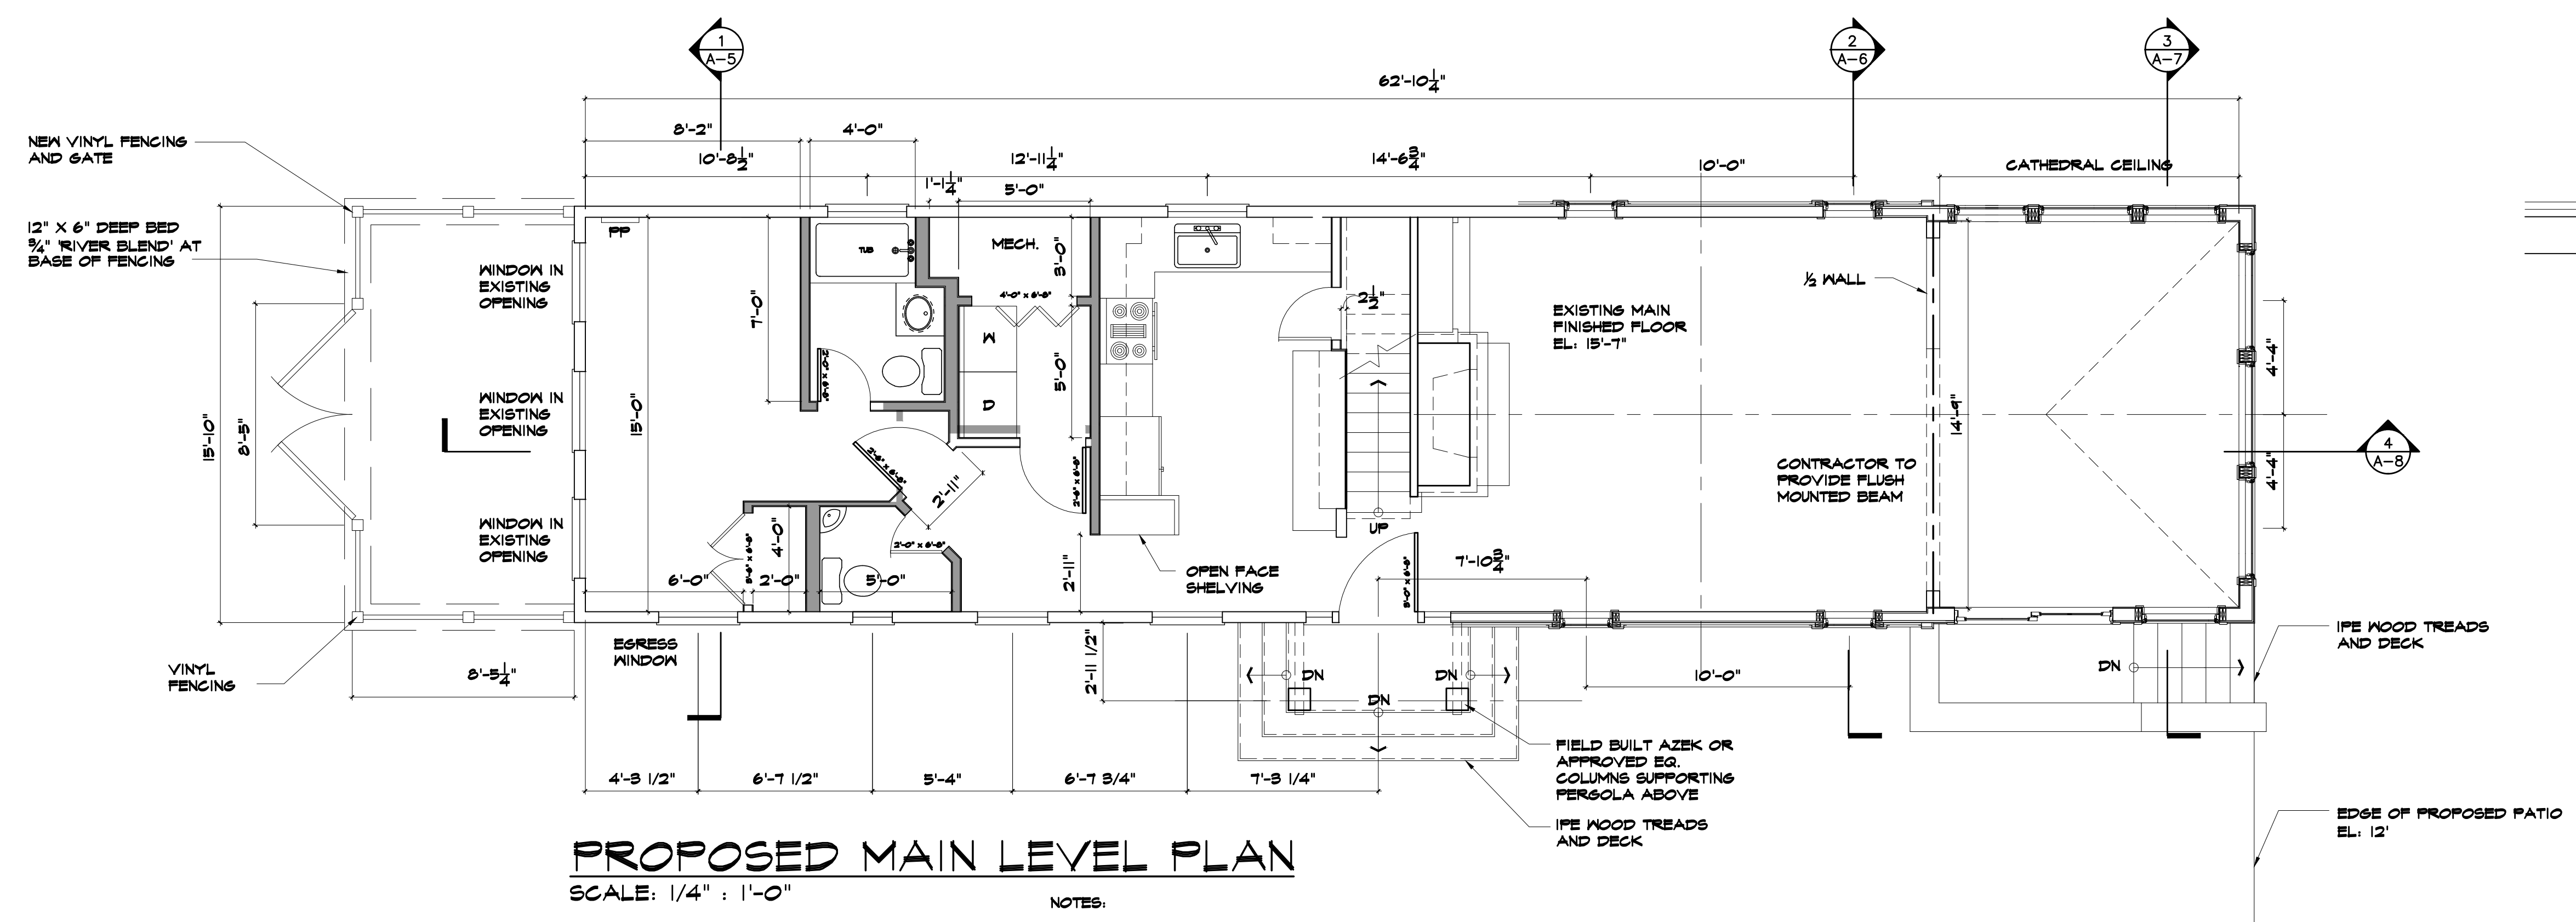

PROPOSED MAIN LEVEL PLAN
 SCALE: 1/4" = 1'-0"

NOTES:
 ALL HEADERS ARE TO BE (B) LVLS
 ALL DIMS. TAKEN FROM EXISTING HOME WALL WILL BE APPROXIMATE. FIELD VERIFY ALL DIMS
 NEW WALL CONSTRUCTION

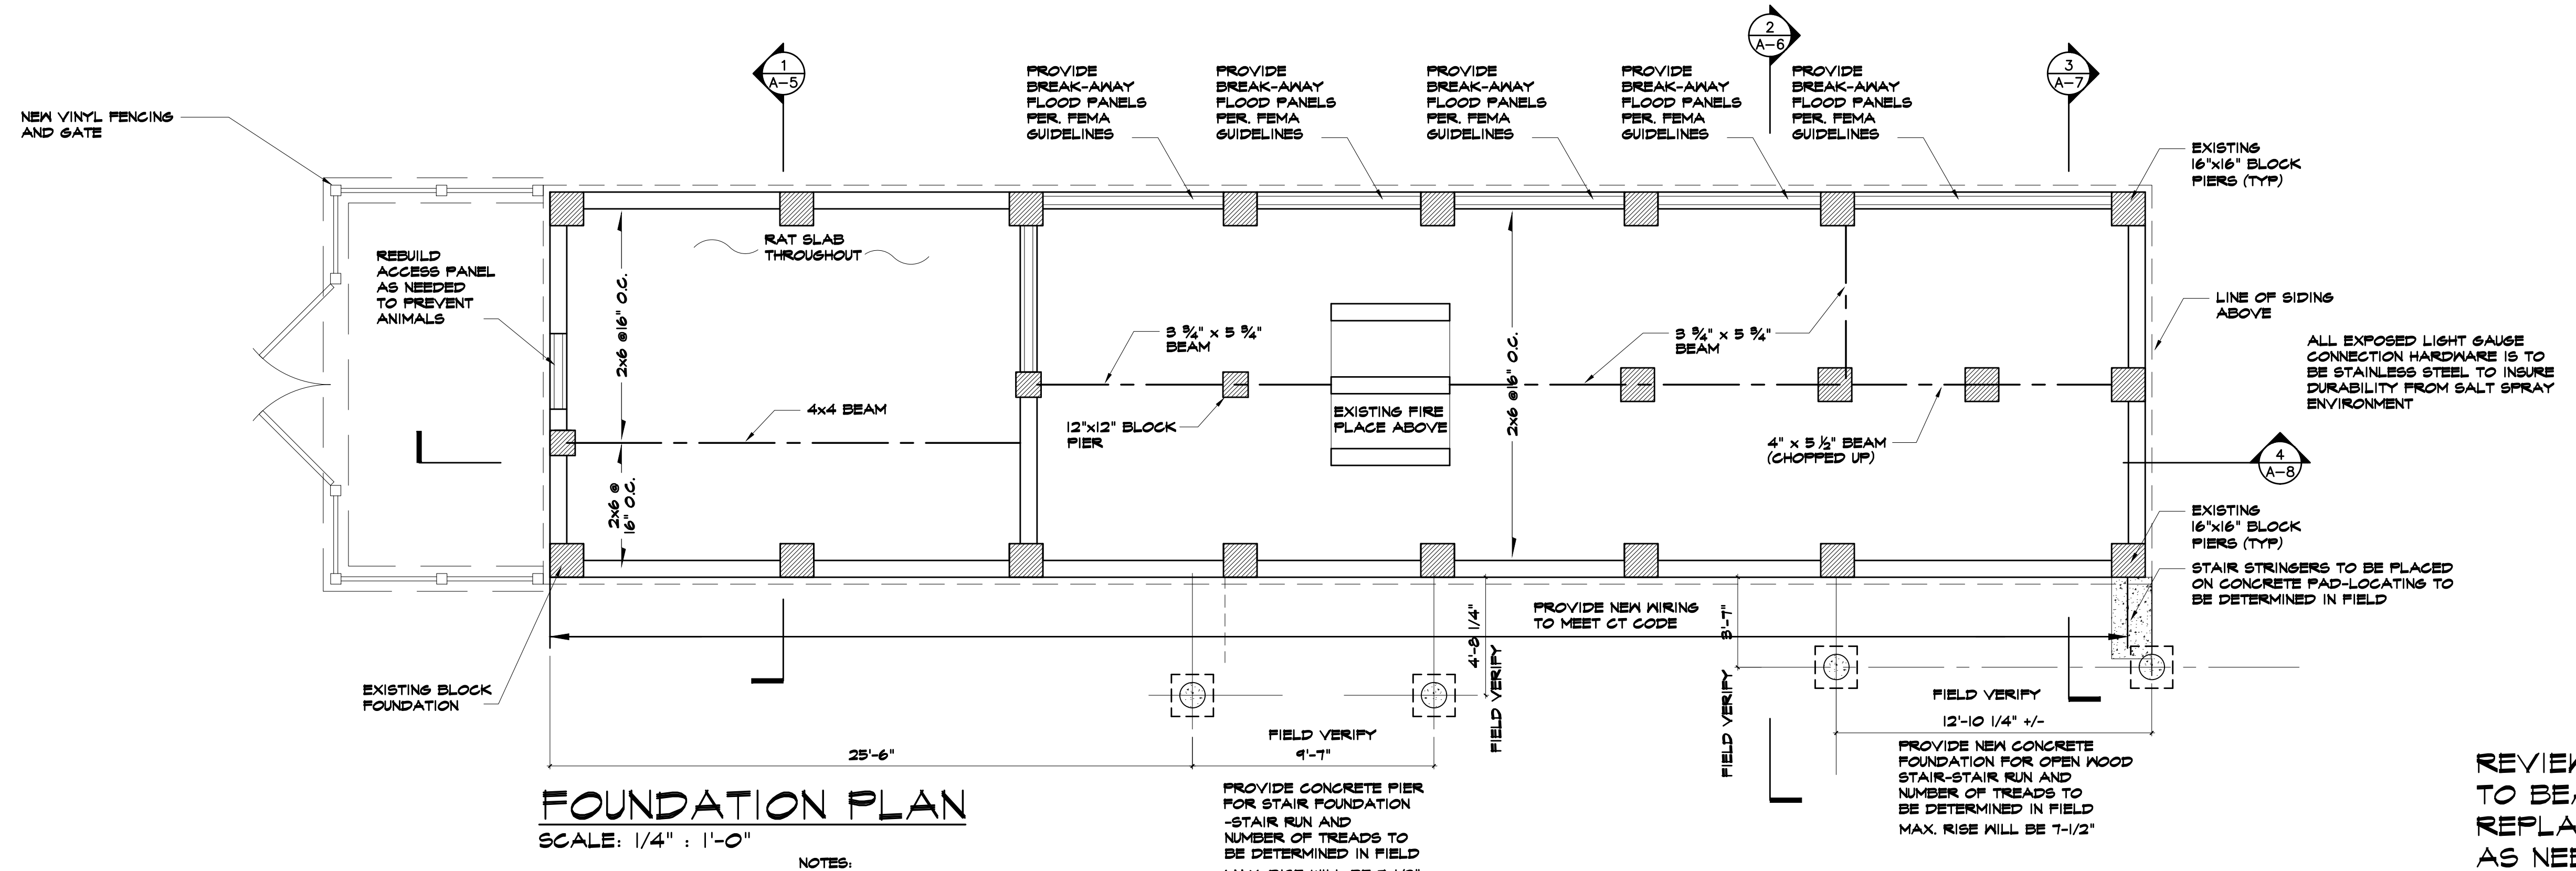

FOUNDATION PLAN
 SCALE: 1/4" = 1'-0"


NOTES:
 ALL HEADERS ARE TO BE (B) LVLS
 ALL DIMS. TAKEN FROM EXISTING HOME WALL WILL BE APPROXIMATE. FIELD VERIFY ALL DIMS
 CONTRACTOR WILL ANIMAL PROOF CRAWL SPACE
 PROVIDE CONCRETE PIER FOR STAIR FOUNDATION STAIR RUN AND NUMBER OF TREADS TO BE DETERMINED IN FIELD MAX. RISE WILL BE 7-1/2"

REVIEW ALL COLUMN TO BEAM CONNECTIONS REPLACE OR REPAIR AS NEEDED

**BEACH HOUSE RENOVATION
 MADISON, CT**

REVISIONS	NO.	DATE
		1/03/11

TITLE:
 JOB NO:
 DATE: 1/13/11
 SCALE: 1/4" = 1'-0"

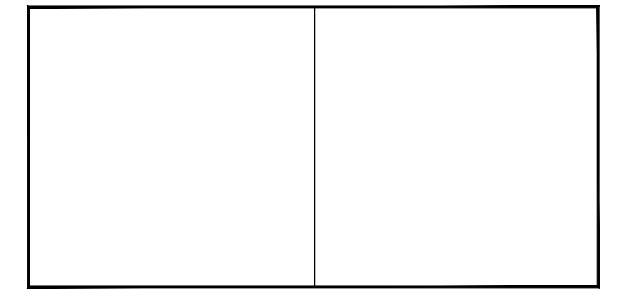

A-1
 DRAWING NO.